




TLOCRT PRIZEMLJA

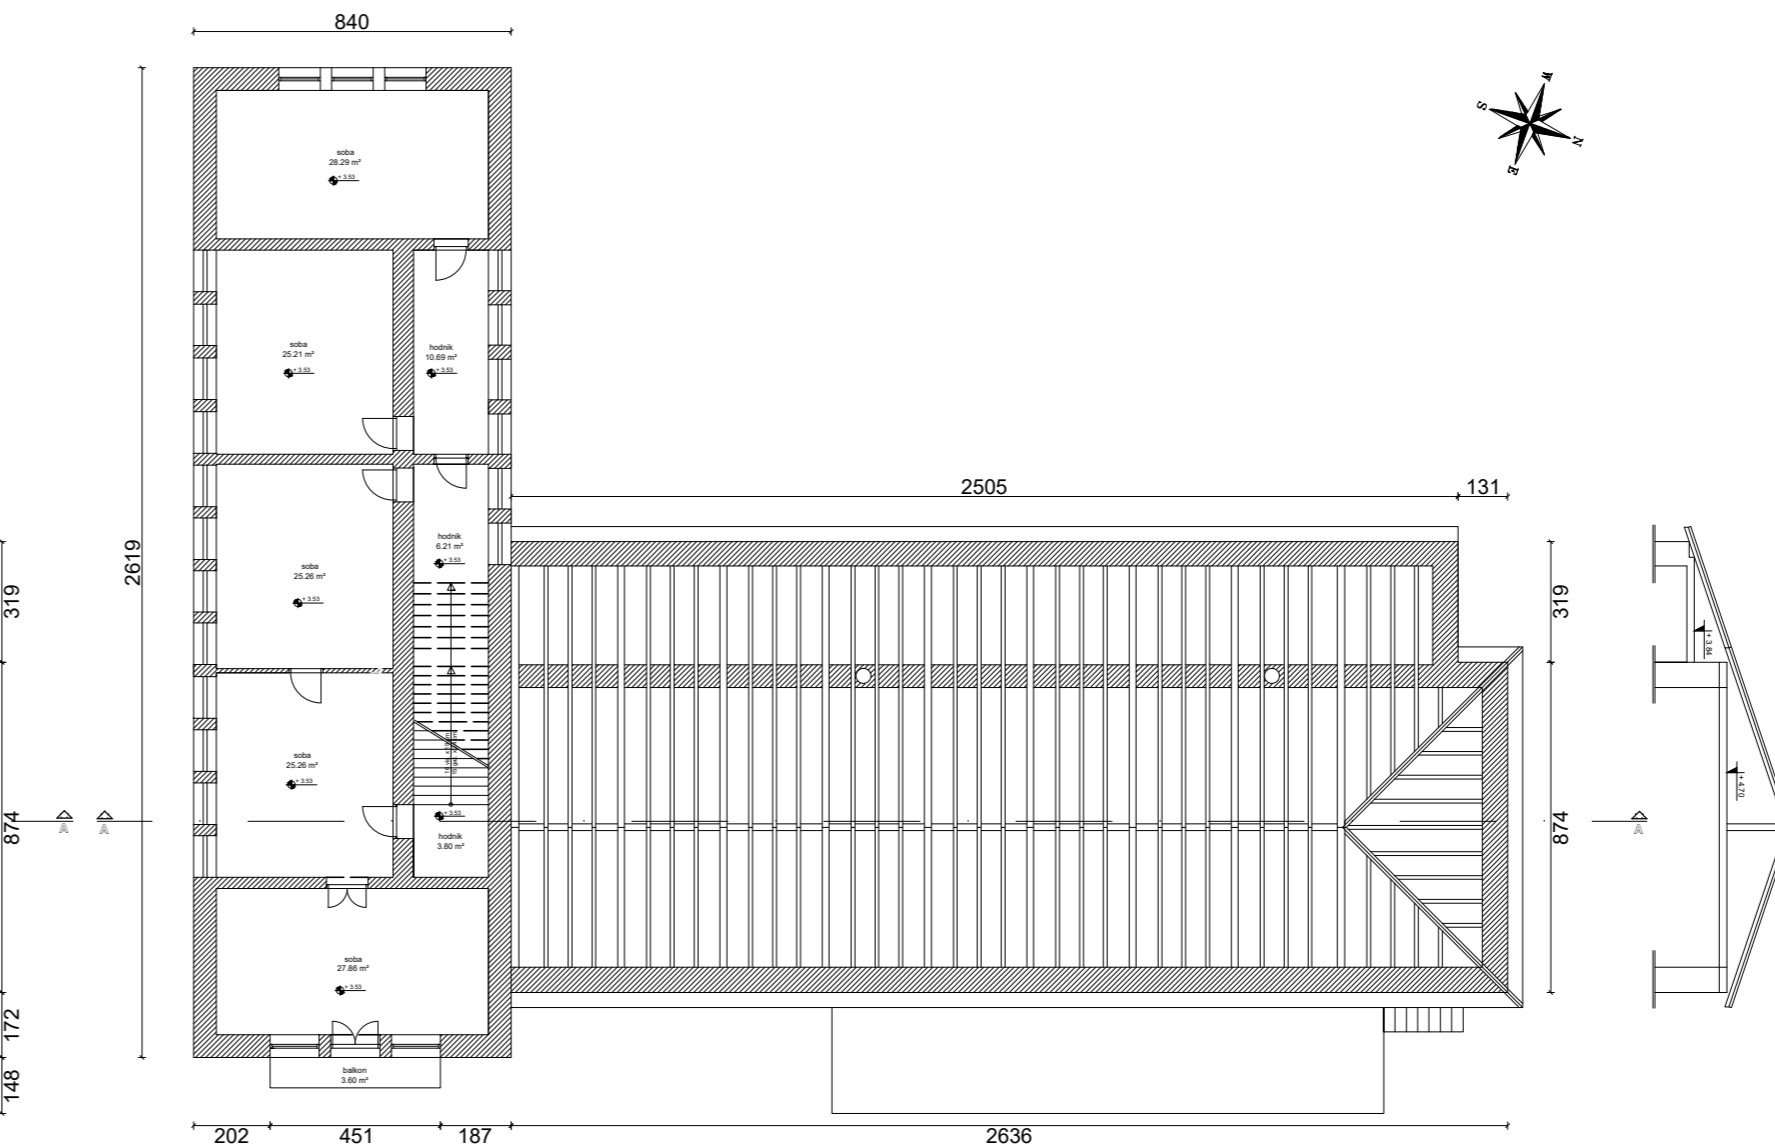

TLOCRT KATA

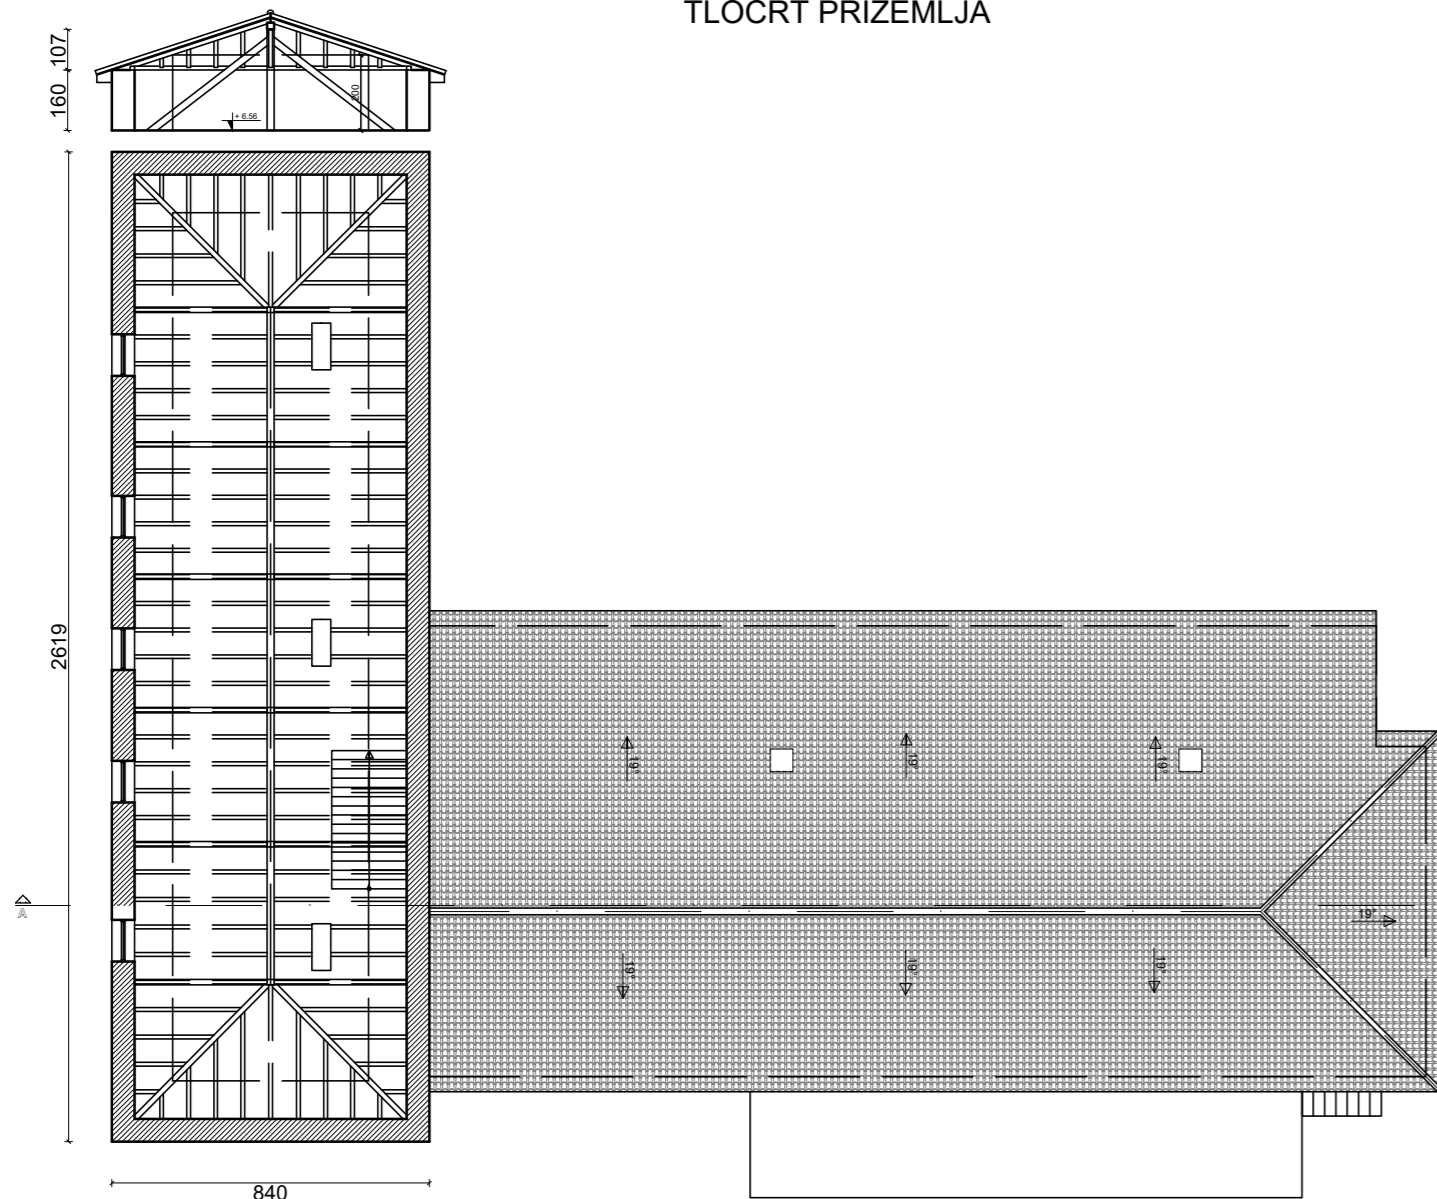

TLOCRT POTKROVLJA - TAVANA

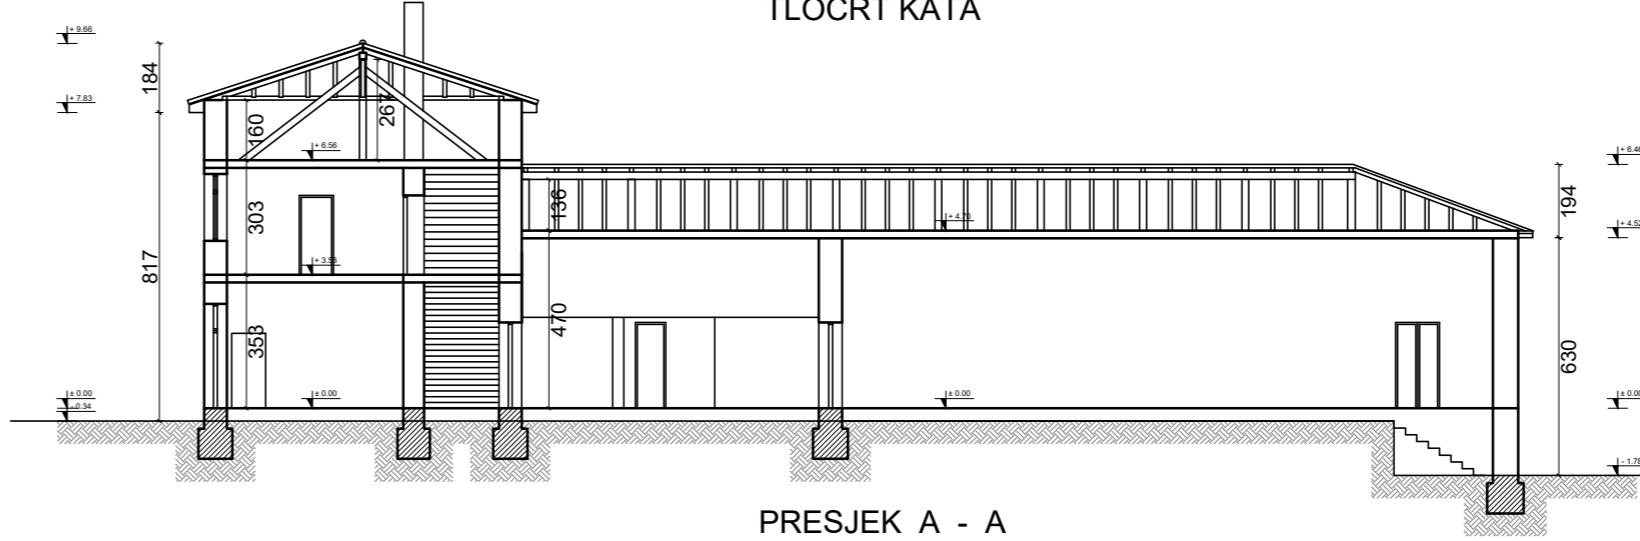


PRESJEK A - A

	DOKAZNIKA MJERA	BRSP	OBJEM
PRIZEMLJE			
zastoreno	$(220,00 + 291,98) \text{ m}^2 \times 1$	511,98 m ²	$(220,00 \text{ m}^2 \times 3,53) + (290,38 \times 4,95) - (18,31 \times 4,50) + (192,72 \times 1,47)/2 + 1/3(17,64 \times 1,47) + (79,90 \times 3,88) + (79,90 \times 1,08)/2 = 1571,21 \text{ m}^3$
nažkriveno	$18,31 \text{ m}^2 \times 0,50$	9,15 m ²	$18,31 \text{ m}^2 \times 1,00 = 18,31 \text{ m}^3$
menja drvena terasa	$46,77 \text{ m}^2 \times 0,25$	11,68 m ²	
vanjsko stubište	$(2,18 + 3,01) \text{ m}^2 \times 0,75$	3,89 m ²	
KAT			
zastoreno	$220,00 \text{ m}^2 \times 1$	220,00 m ²	$220,00 \text{ m}^2 \times 3,03 = 666,60 \text{ m}^3$
menajkrivena terasa - balkon	$3,50 \text{ m}^2 \times 0,25$	0,88 m ²	
POTKROVLJE			
zastoreno (h=2,00m)	$118,89 \text{ m}^2 \times 1$	118,89 m ²	$(220,00 \text{ m}^2 \times 1,73 \text{ m}) + (185,47 \times 1,37)/2 + 1/3(34,52 \times 3,37) = 523,40 \text{ m}^3$
SVEUKUPNO		876,49 m²	2779,52 m³

	BRSP	BRSP	OBJEM	OBJEM
	zastoreno	nažkriveno	zastoreno	nažkriveno
PRIZEMLJE	511,98 m ²	9,15 m ²	1571,21 m ³	18,31 m ³
KAT	220,88 m ²	0,88 m ²	667,48 m ³	
POTKROVLJE	118,89 m ²		523,40 m ³	
UKUPNO	851,76 m²	10,03 m²	2762,09 m³	18,31 m³

ENERGOTOK d.o.o. Veloselska 18, MALI LOŠINJ 051- 232-006

GRADEVINA STAMBENO-POSLOVNA ZGRADA	NAZIV ARHITEKTONSKA SNIMKA IZVEDENOG STANJA NEZAKONITO IZGRADENE ZGRADE	SADRŽAJ: ANALITIČKI ISKAZ MJERA	
LOKACIJA k.č. 134/1, 134/2, 134/4, 134/5, 134/6 133/2, 135/3, 135/4 K.O. ORLEC	OVLAŠTENI ARHITEKT: SANDRA JURICEVIĆ KNEŽEVIĆ d.i.a.	MJERILO: 168/14-L-258	TD: 168/14-L-258
PODNOSITELJ ZAHTEVA GRAD CRES Creskog statuta 15, CRES OIB 88617357699	DIREKTOR LJILJANA JOVIĆ dipl.iur.	datum: 10. 2014.	List: 00

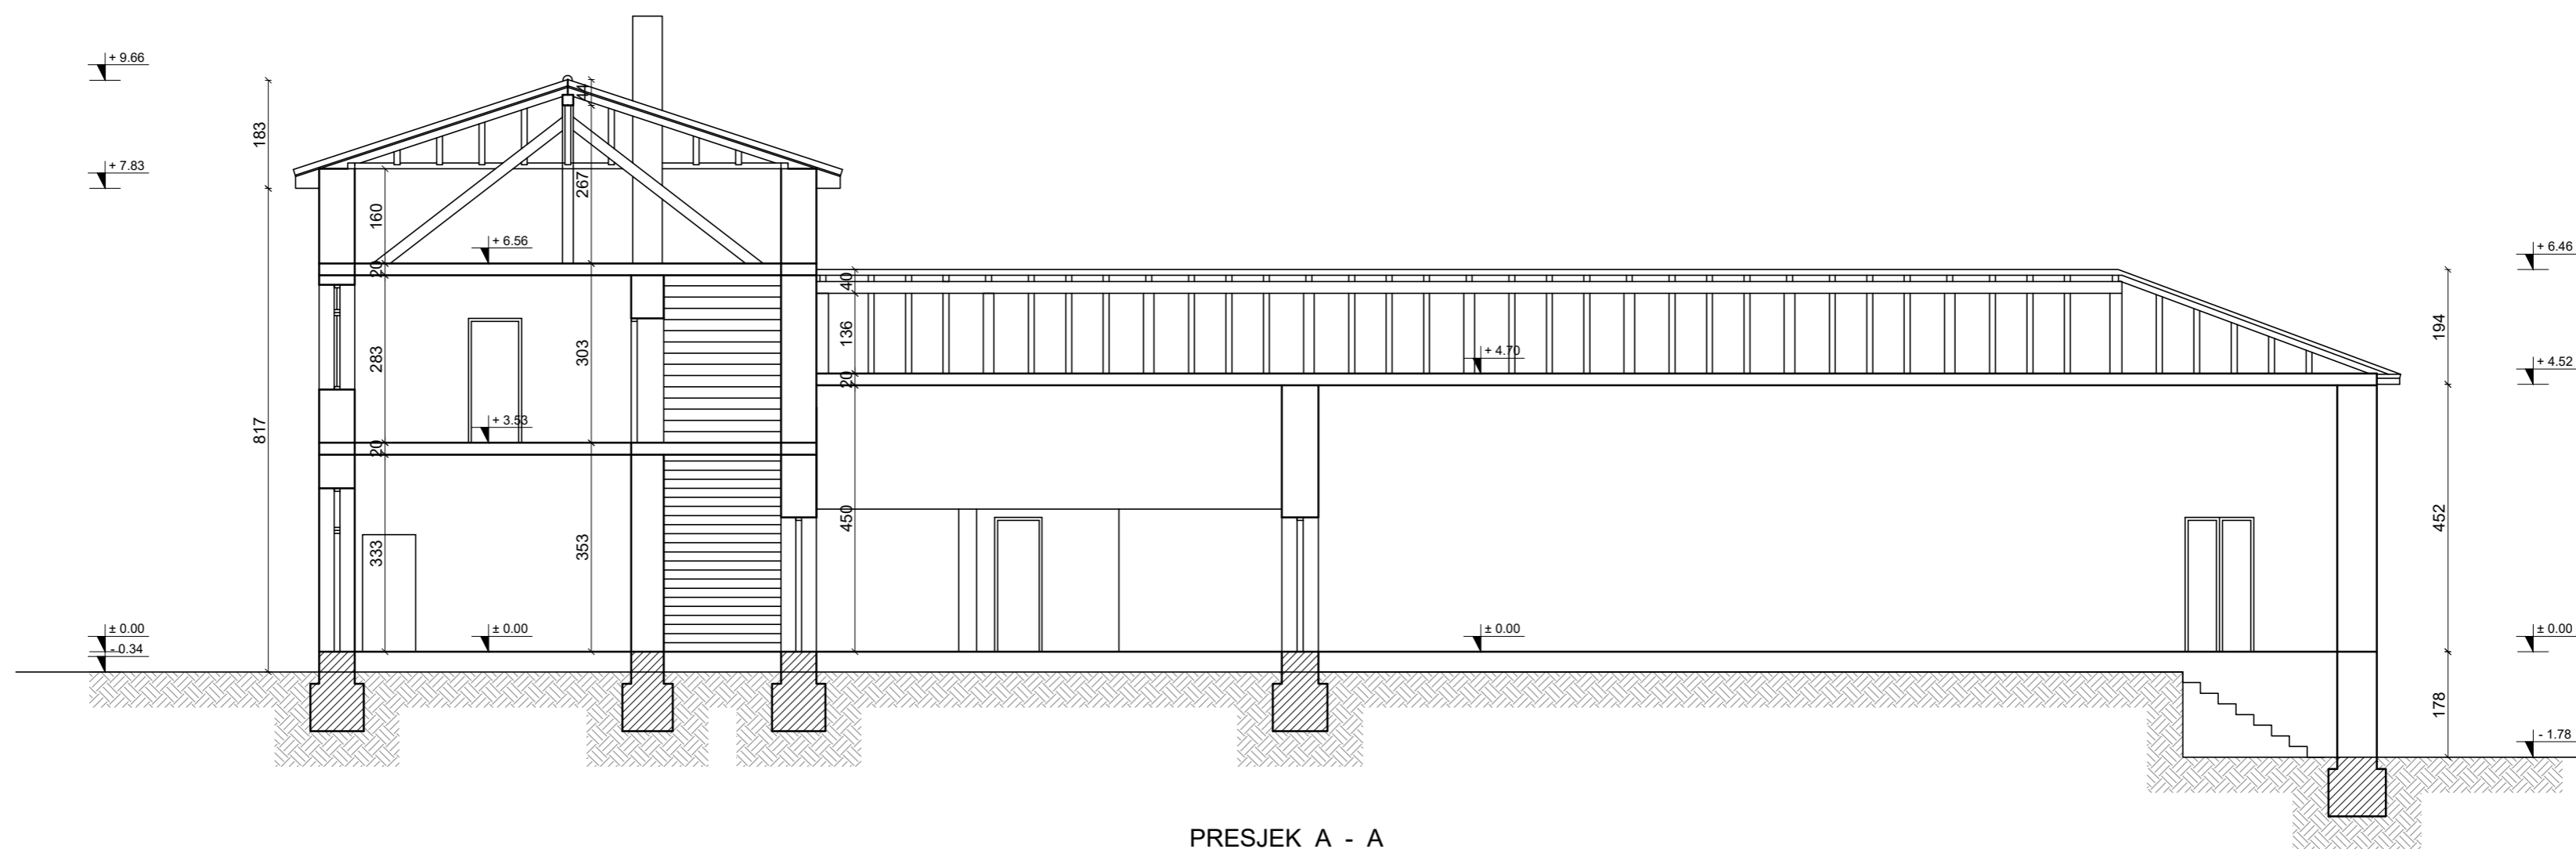


PRESJEK A - A

ENERGOOTOK d.o.o. Veloselska 18, MALI LOŠINJ 051- 232-006

GRADEVINA STAMBENO-POSLOVNA ZGRADA	NAZIV ARHITEKTONSKA SNIMKA IZVEDENOG STANJA NEZAKONITO IZGRADENE ZGRADE	SADRŽAJ: PRESJEK A - A	
LOKACIJA k.č. 134/1, 134/2, 134/4, 134/5, 134/6 133/2, 135/3, 135/4 K.O. ORLEC ORLEC	OVLAŠTENI ARHITEKT: SANDRA JURIČEVIĆ KNEŽEVIĆ d.i.a.	MJERILO: 1 : 100	TD: 168/14-L-258
PODNOŠITELJ ZAHTJEVA GRAD CRES Creskog statuta 15, CRES OIB 88617357699	DIREKTOR LJILJANA JOVIĆ dipl.iur.	datum: 10. 2014.	List: 5




PROČELJE ISTOK

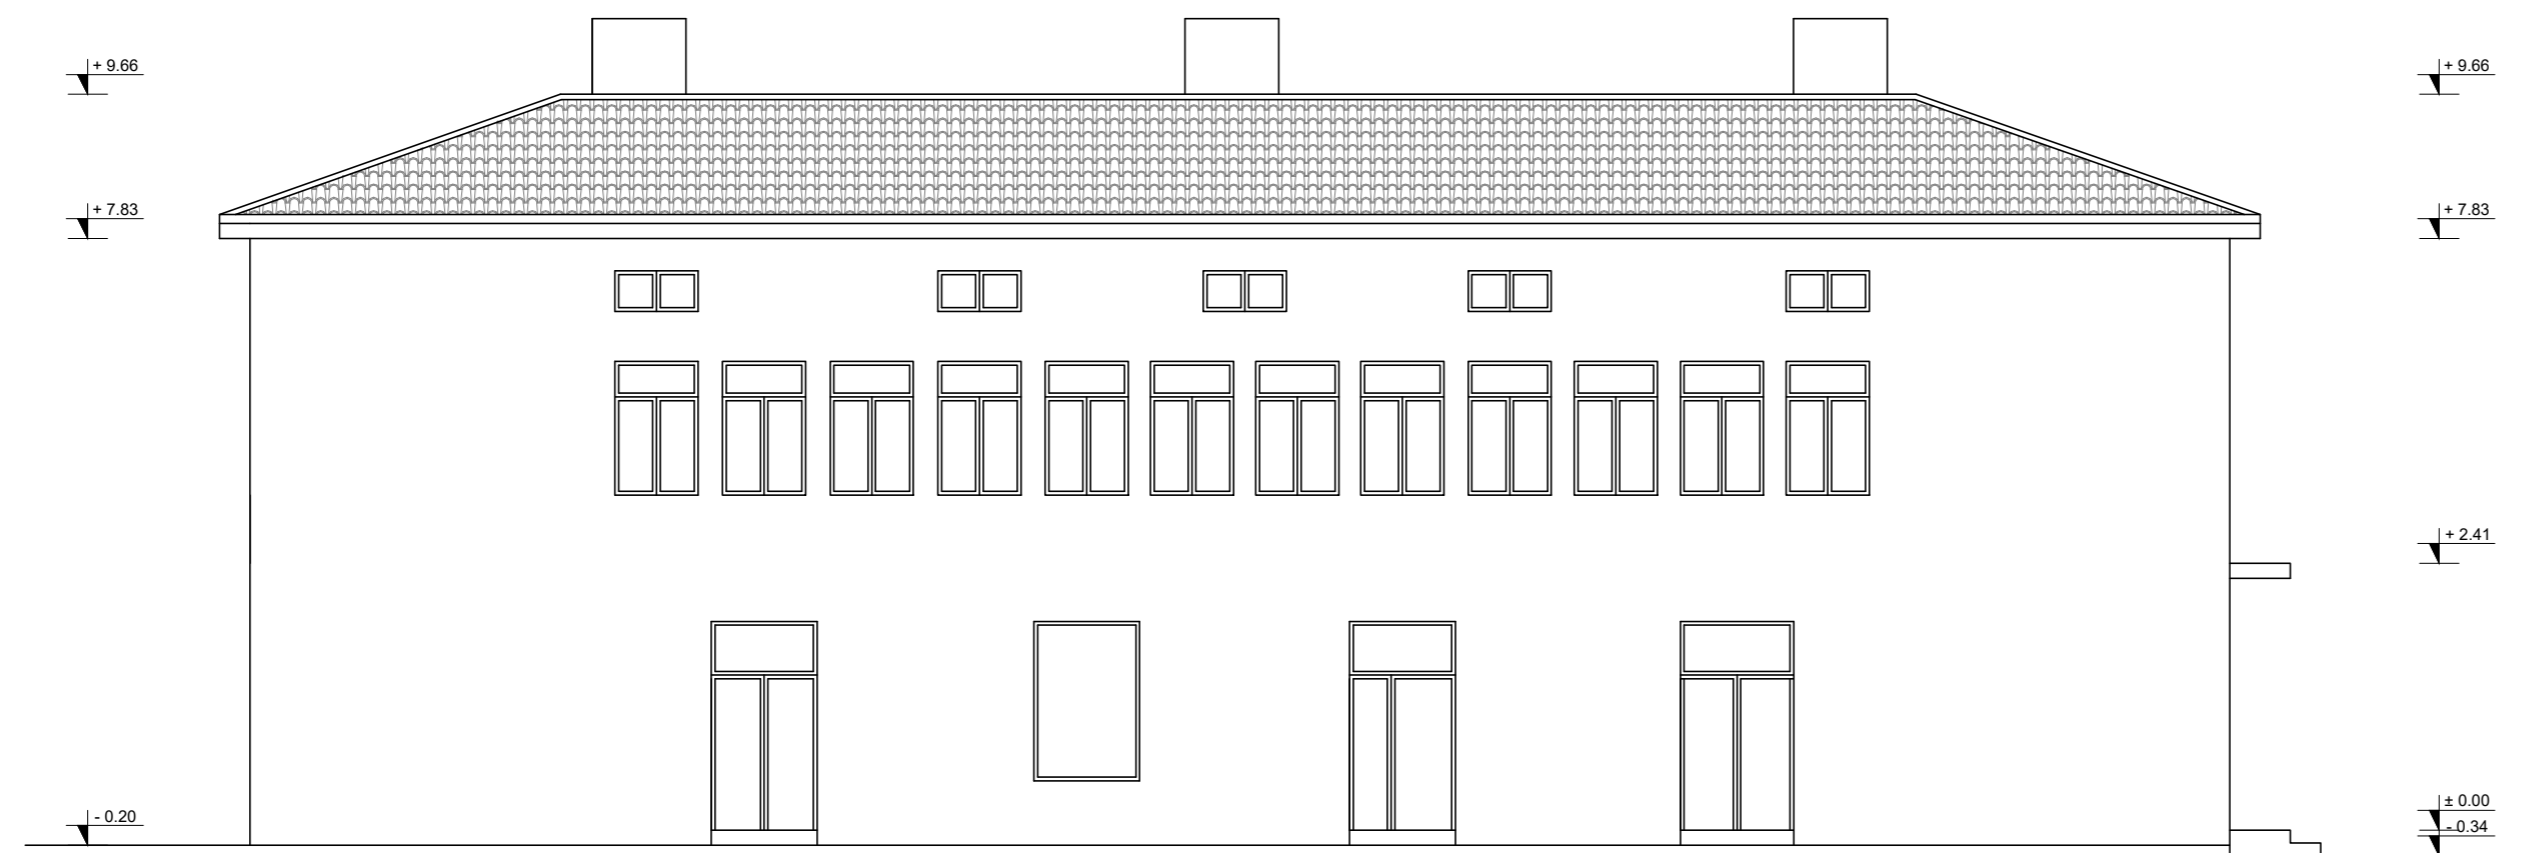


PROČELJE JUG

ENERGOOTOK d.o.o. Veloselska 18, MALI LOŠINJ 051- 232-006

GRADEVINA STAMBENO-POSLOVNA ZGRADA	NAZIV ARHITEKTONSKA SNIMKA IZVEDENOG STANJA NEZAKONITO IZGRAĐENE ZGRADE	SADRŽAJ: PROČELJE ISTOK PROČELJE JUG	
LOKACIJA k.č. 134/1, 134/2, 134/4, 134/5, 134/6 133/2, 135/3, 135/4 K.O. ORLEC ORLEC	OVLAŠTENI ARHITEKT: SANDRA JURIČEVIĆ KNEŽEVIĆ d.i.a.	MJERILO: 1 : 100	TD: 168/14-L-258
PODNOSITELJ ZAHTEVA GRAD CRES Creskog statuta 15, CRES OIB 88617357699	DIREKTOR LJILJANA JOVIĆ dipl.iur.	datum: 10. 2014.	List: 6

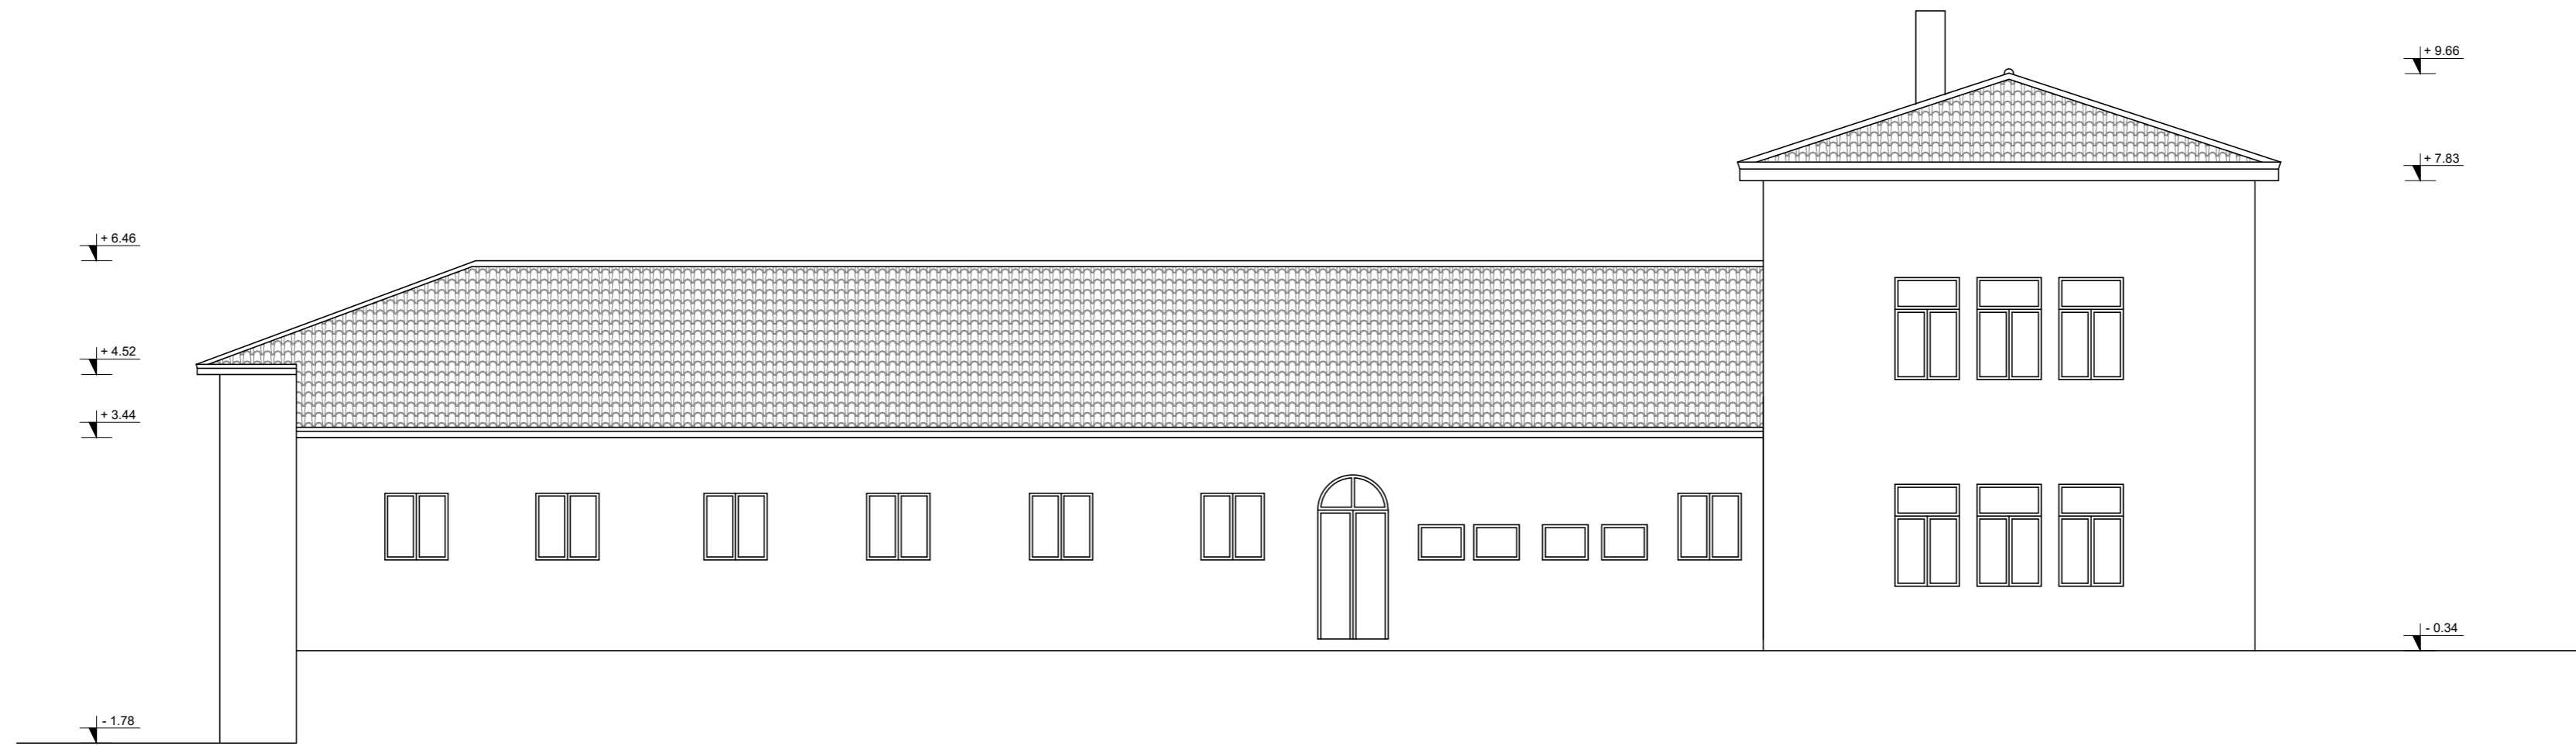




PROČELJE ZAPAD

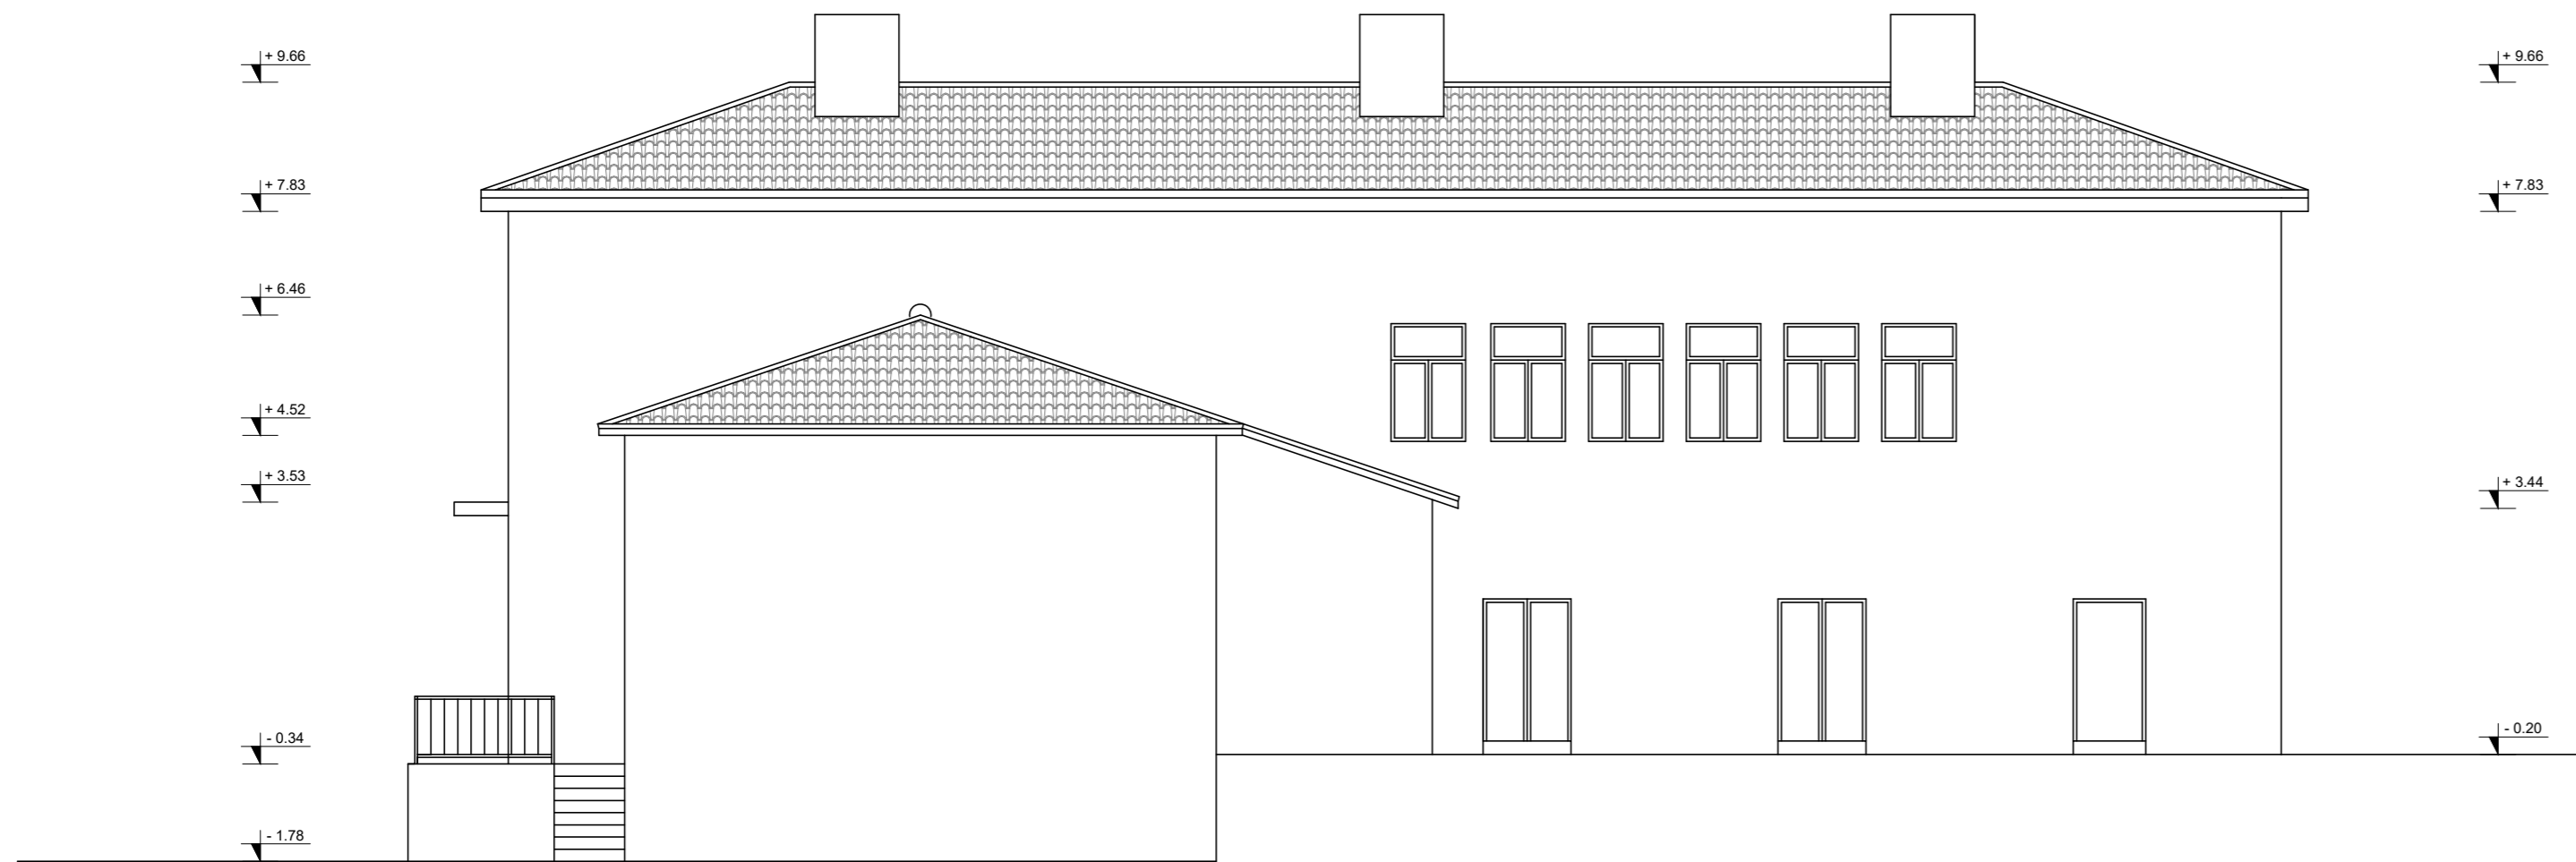

PROČELJE SJEVER

ENERGOOTOK d.o.o. Veloselska 18, MALI LOŠINJ 051- 232-006


GRADEVINA STAMBENO-POSLOVNA ZGRADA	NAZIV ARHITEKTONSKA SNIMKA IZVEDENOG STANJA NEZAKONITO IZGRADENE ZGRADE	SADRŽAJ: PROČELJE ZAPAD PROČELJE SJEVER	
LOKACIJA k.č. 134/1, 134/2, 134/4, 134/5, 134/6 133/2, 135/3, 135/4 K.O. ORLEC ORLEC	OVLAŠTENI ARHITEKT: SANDRA JURIČEVIĆ KNEŽEVIĆ d.i.a.	MJERILO: 1 : 100	TD: 168/14-L-258
PODNOSITELJ ZAHTEVA GRAD CRES Creskog statuta 15, CRES OIB 88617357699	DIREKTOR LJILJANA JOVIĆ dipl.iur.	datum: 10. 2014.	List: 7

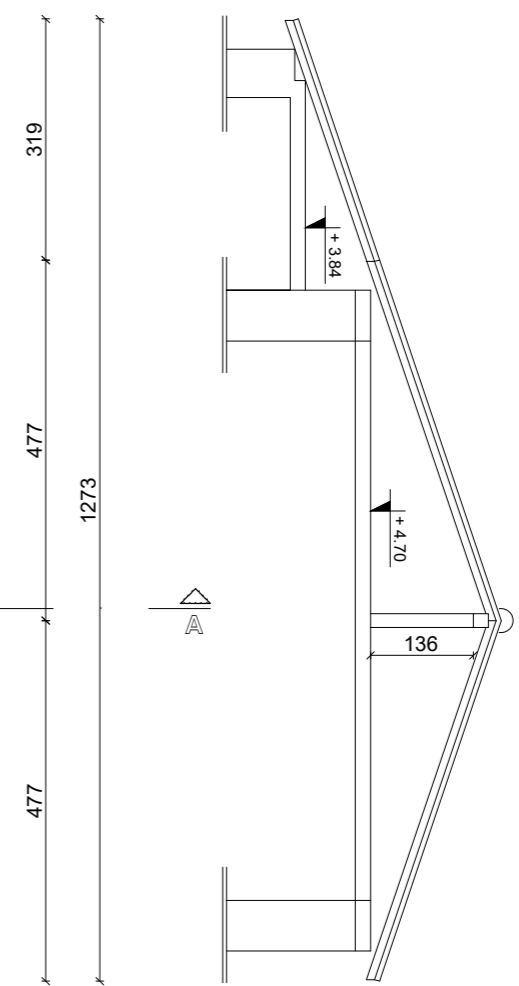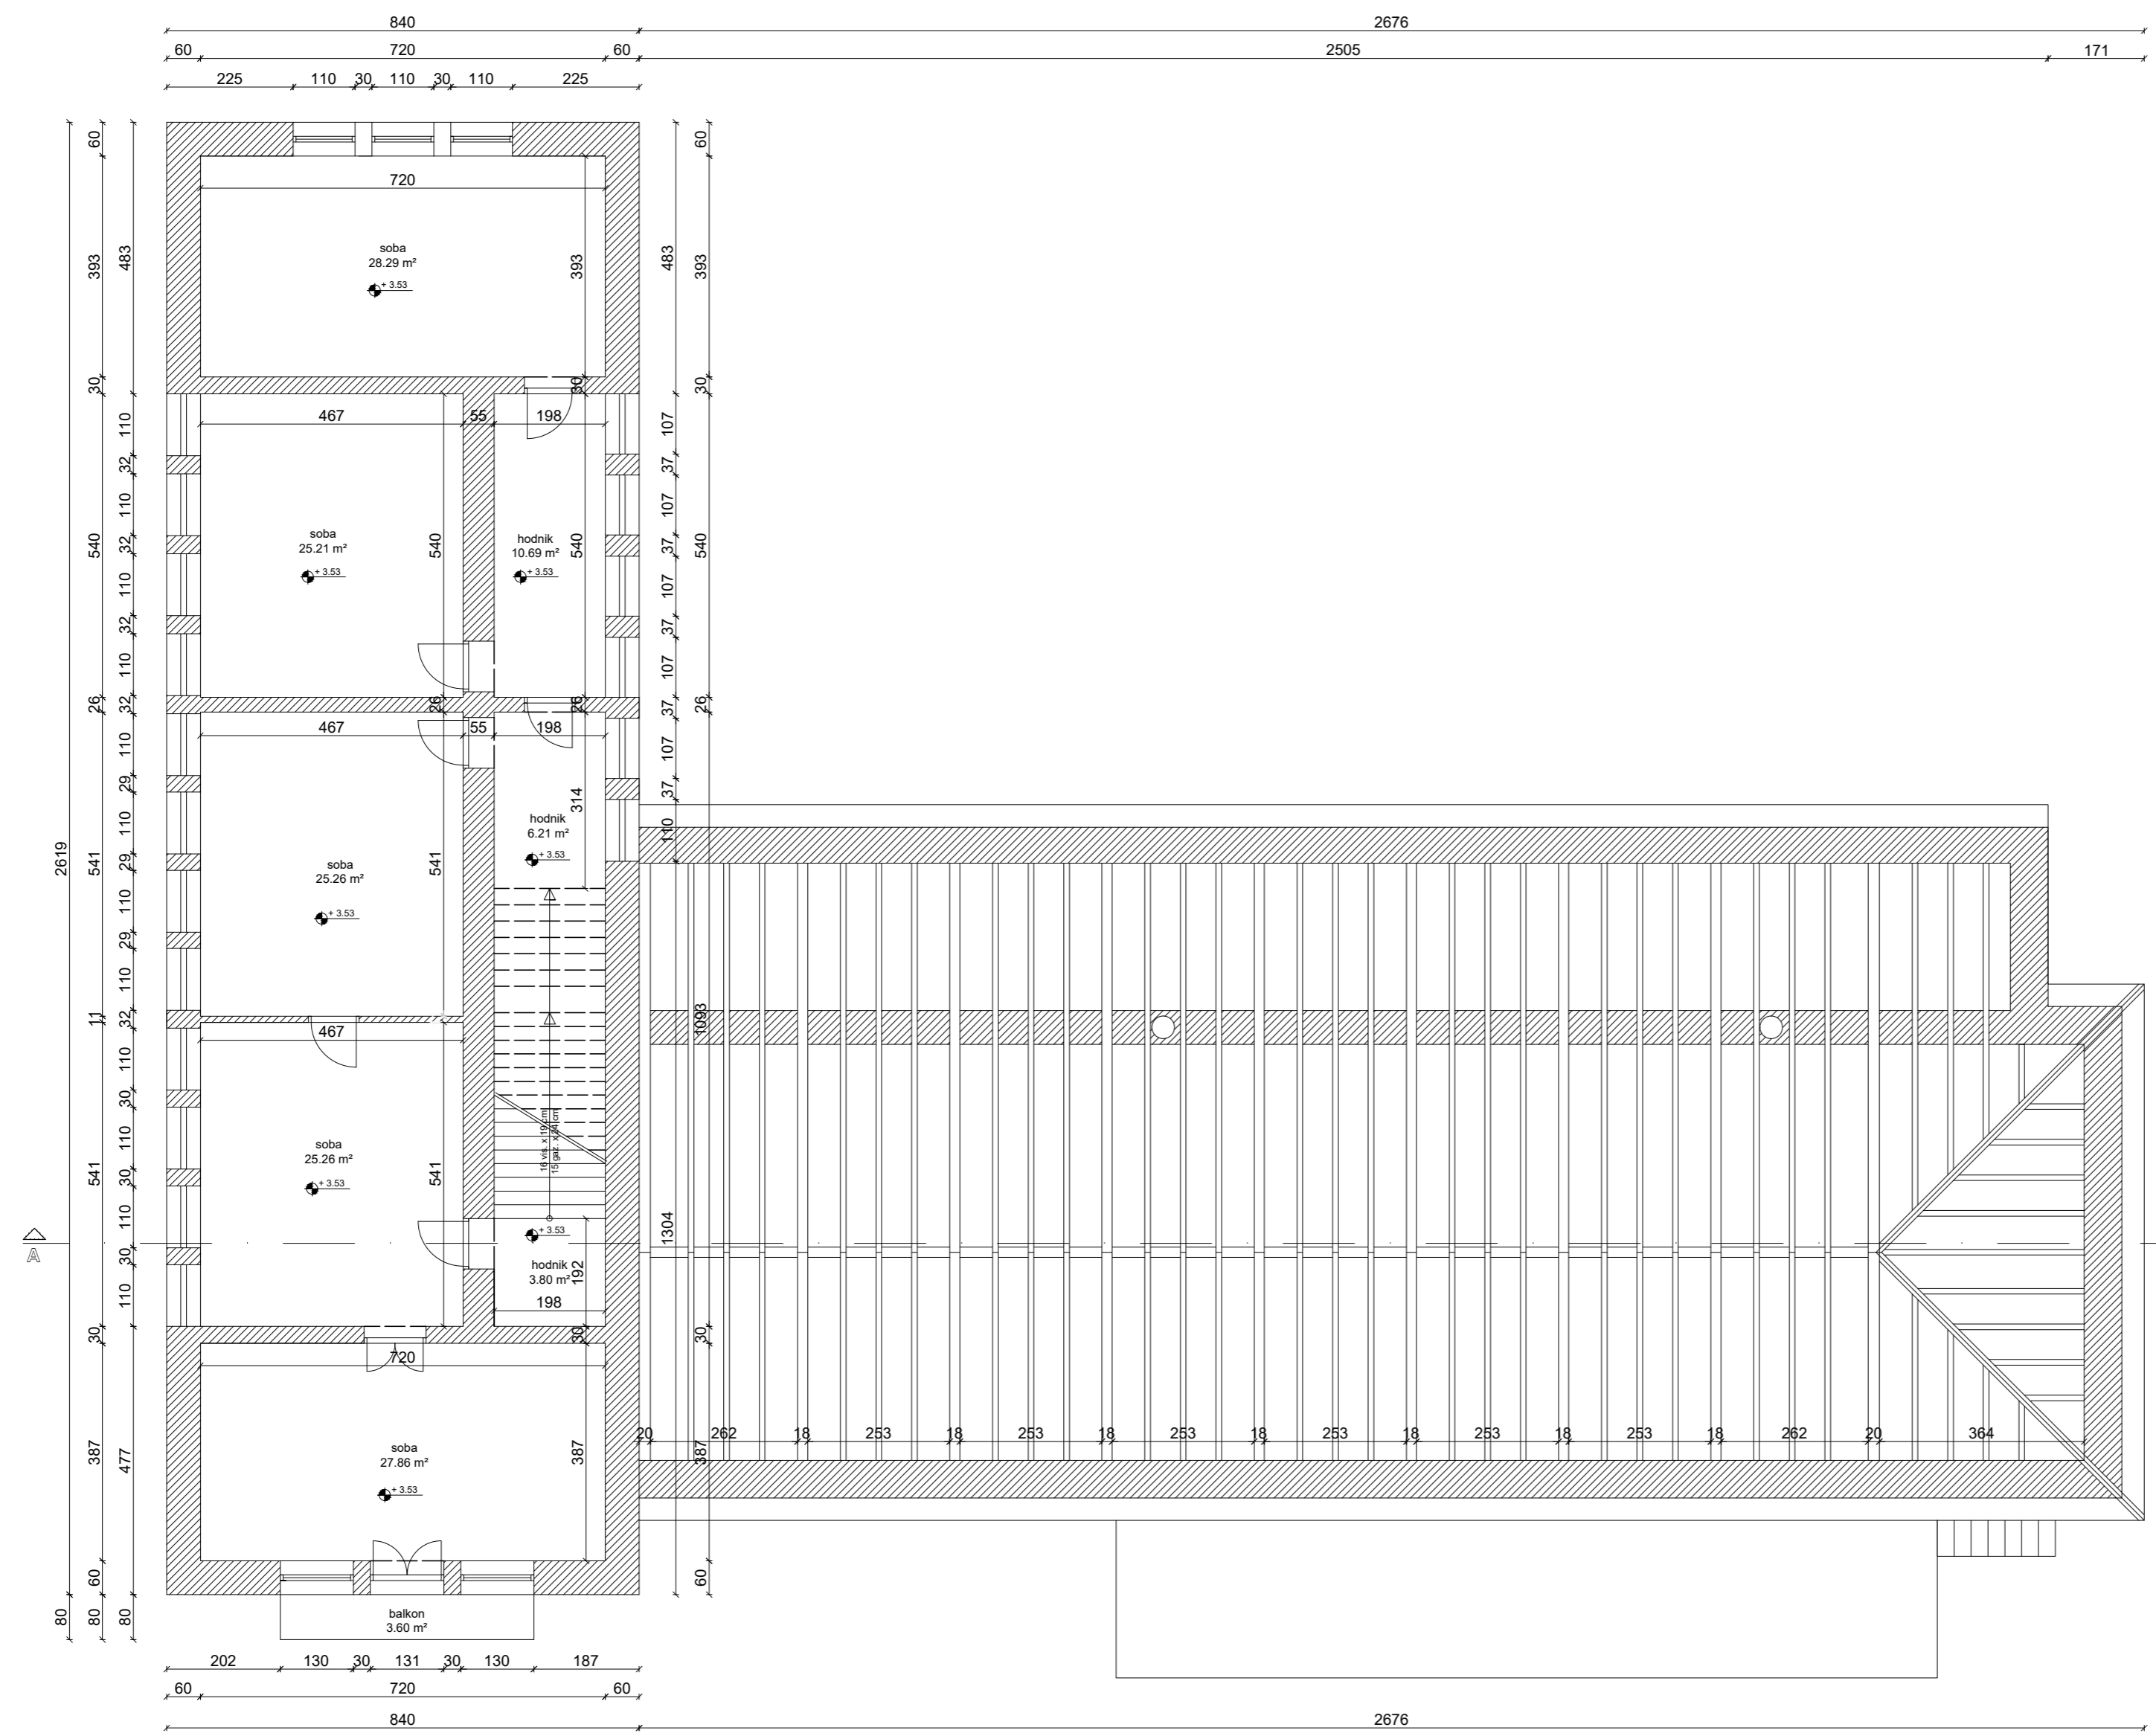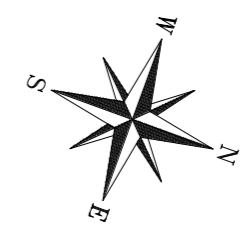

TLOCRT KATA

ENERGOOTOK d.o.o. Veloselska 18, MALI LOŠINJ 051- 232-006


GRADEVINA STAMBENO-POSLOVNA ZGRADA	NAZIV ARHITEKTONSKA SNIMKA IZVEDENOG STANJA NEZAKONITO IZGRAĐENE ZGRADE	SADRŽAJ: TLOCRT KATA	
LOKACIJA k.č. 134/1, 134/2, 134/4, 134/5, 134/6 133/2, 135/3, 135/4 K.O. ORLEC ORLEC	OVLAŠTENI ARHITEKT: SANDRA JURICEVIĆ KNEŽEVIĆ d.i.a.	MJERILO: 1 : 100	TD: 168/14-L-258
PODNOSITELJ ZAHTEVA GRAD CRES Creskog statuta 15, CRES OIB 88617357699	DIREKTOR LJILJANA JOVIĆ dipl.iur.	datum: 10. 2014.	List: 2

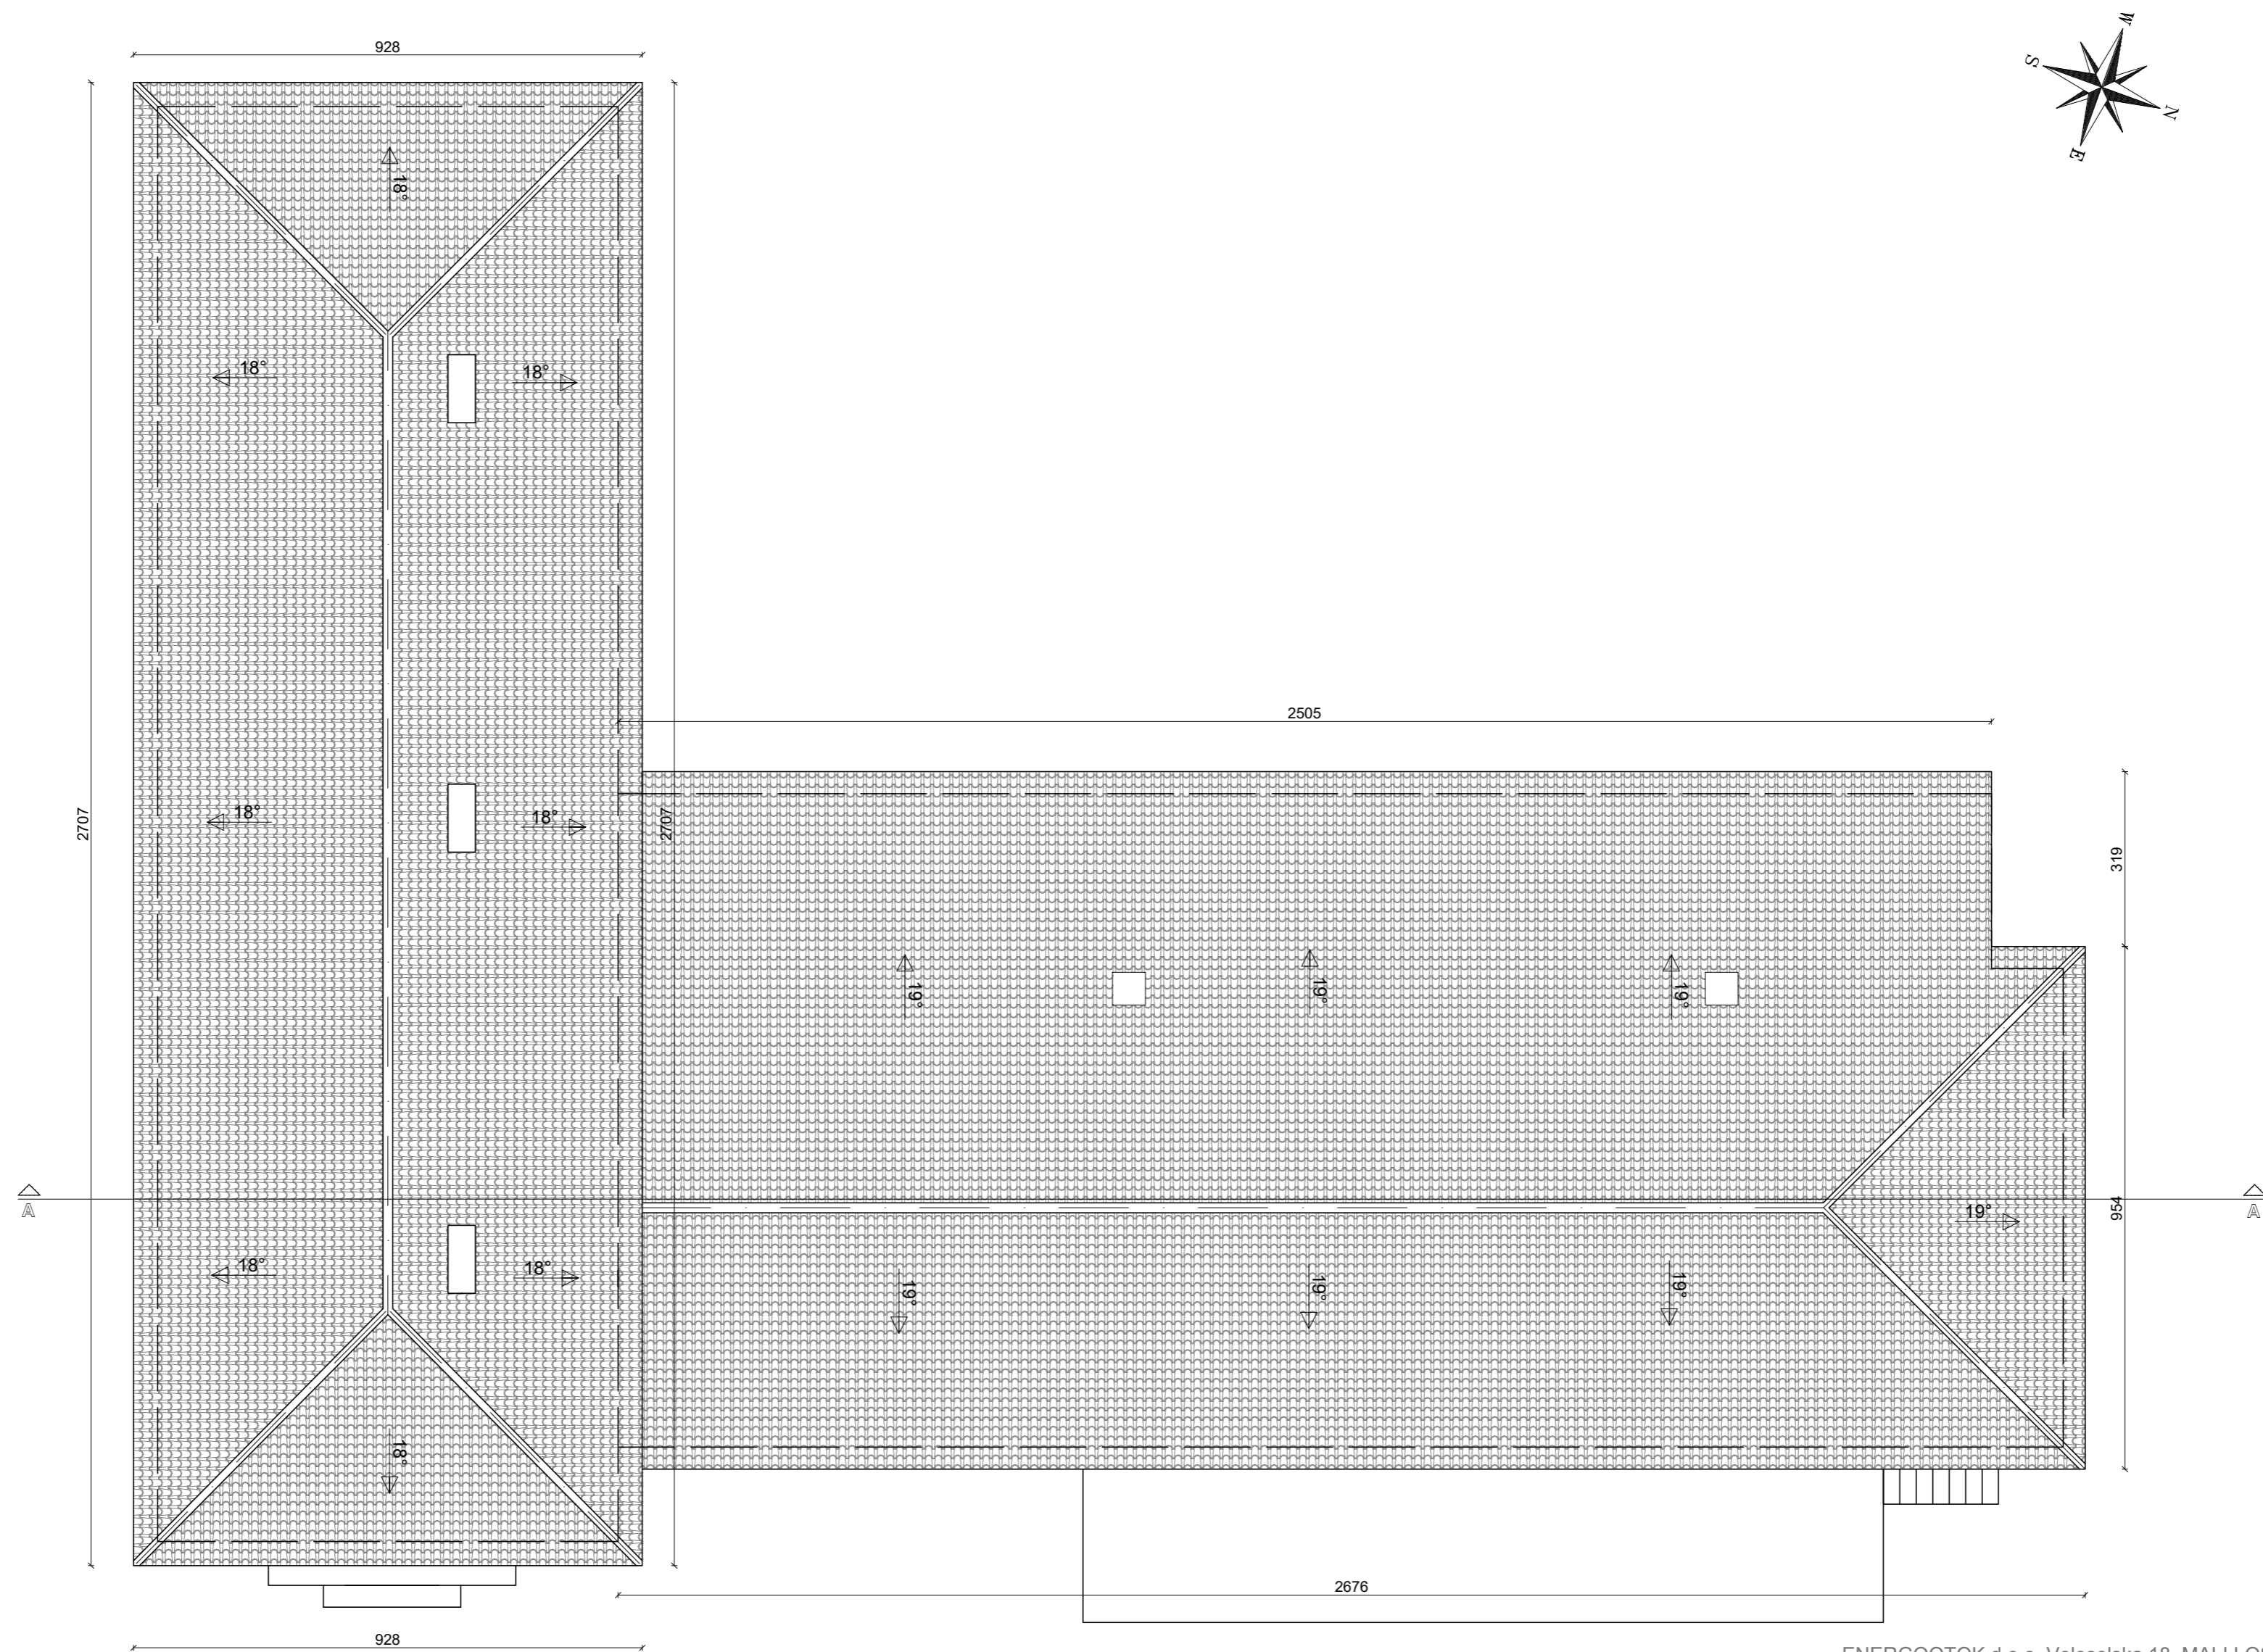

TLOCRT KROVA

ENERGOOTOK d.o.o. Veloselska 18, MALI LOŠINJ 051- 232-006



GRADEVINA STAMBENO-POSLOVNA ZGRADA	NAZIV ARHITEKTONSKA SNIMKA IZVEDENOG STANJA NEZAKONITO IZGRADENE ZGRADE	SADRŽAJ: TLOCRT KROVA	
LOKACIJA k.č. 134/1, 134/2, 134/4, 134/5, 134/6 133/2, 135/3, 135/4 K.O. ORLEC ORLEC	OVLAŠTENI ARHITEKT: SANDRA JURIČEVIĆ KNEŽEVIĆ d.i.a.	MJERILO: 1 : 100	TD: 168/14-L-258
PODNOSITELJ ZAHTEVA GRAD CRES Creskog statuta 15, CRES OIB 88617357699	DIREKTOR LJILJANA JOVIĆ dipl.iur.	datum: 10. 2014.	List: 4

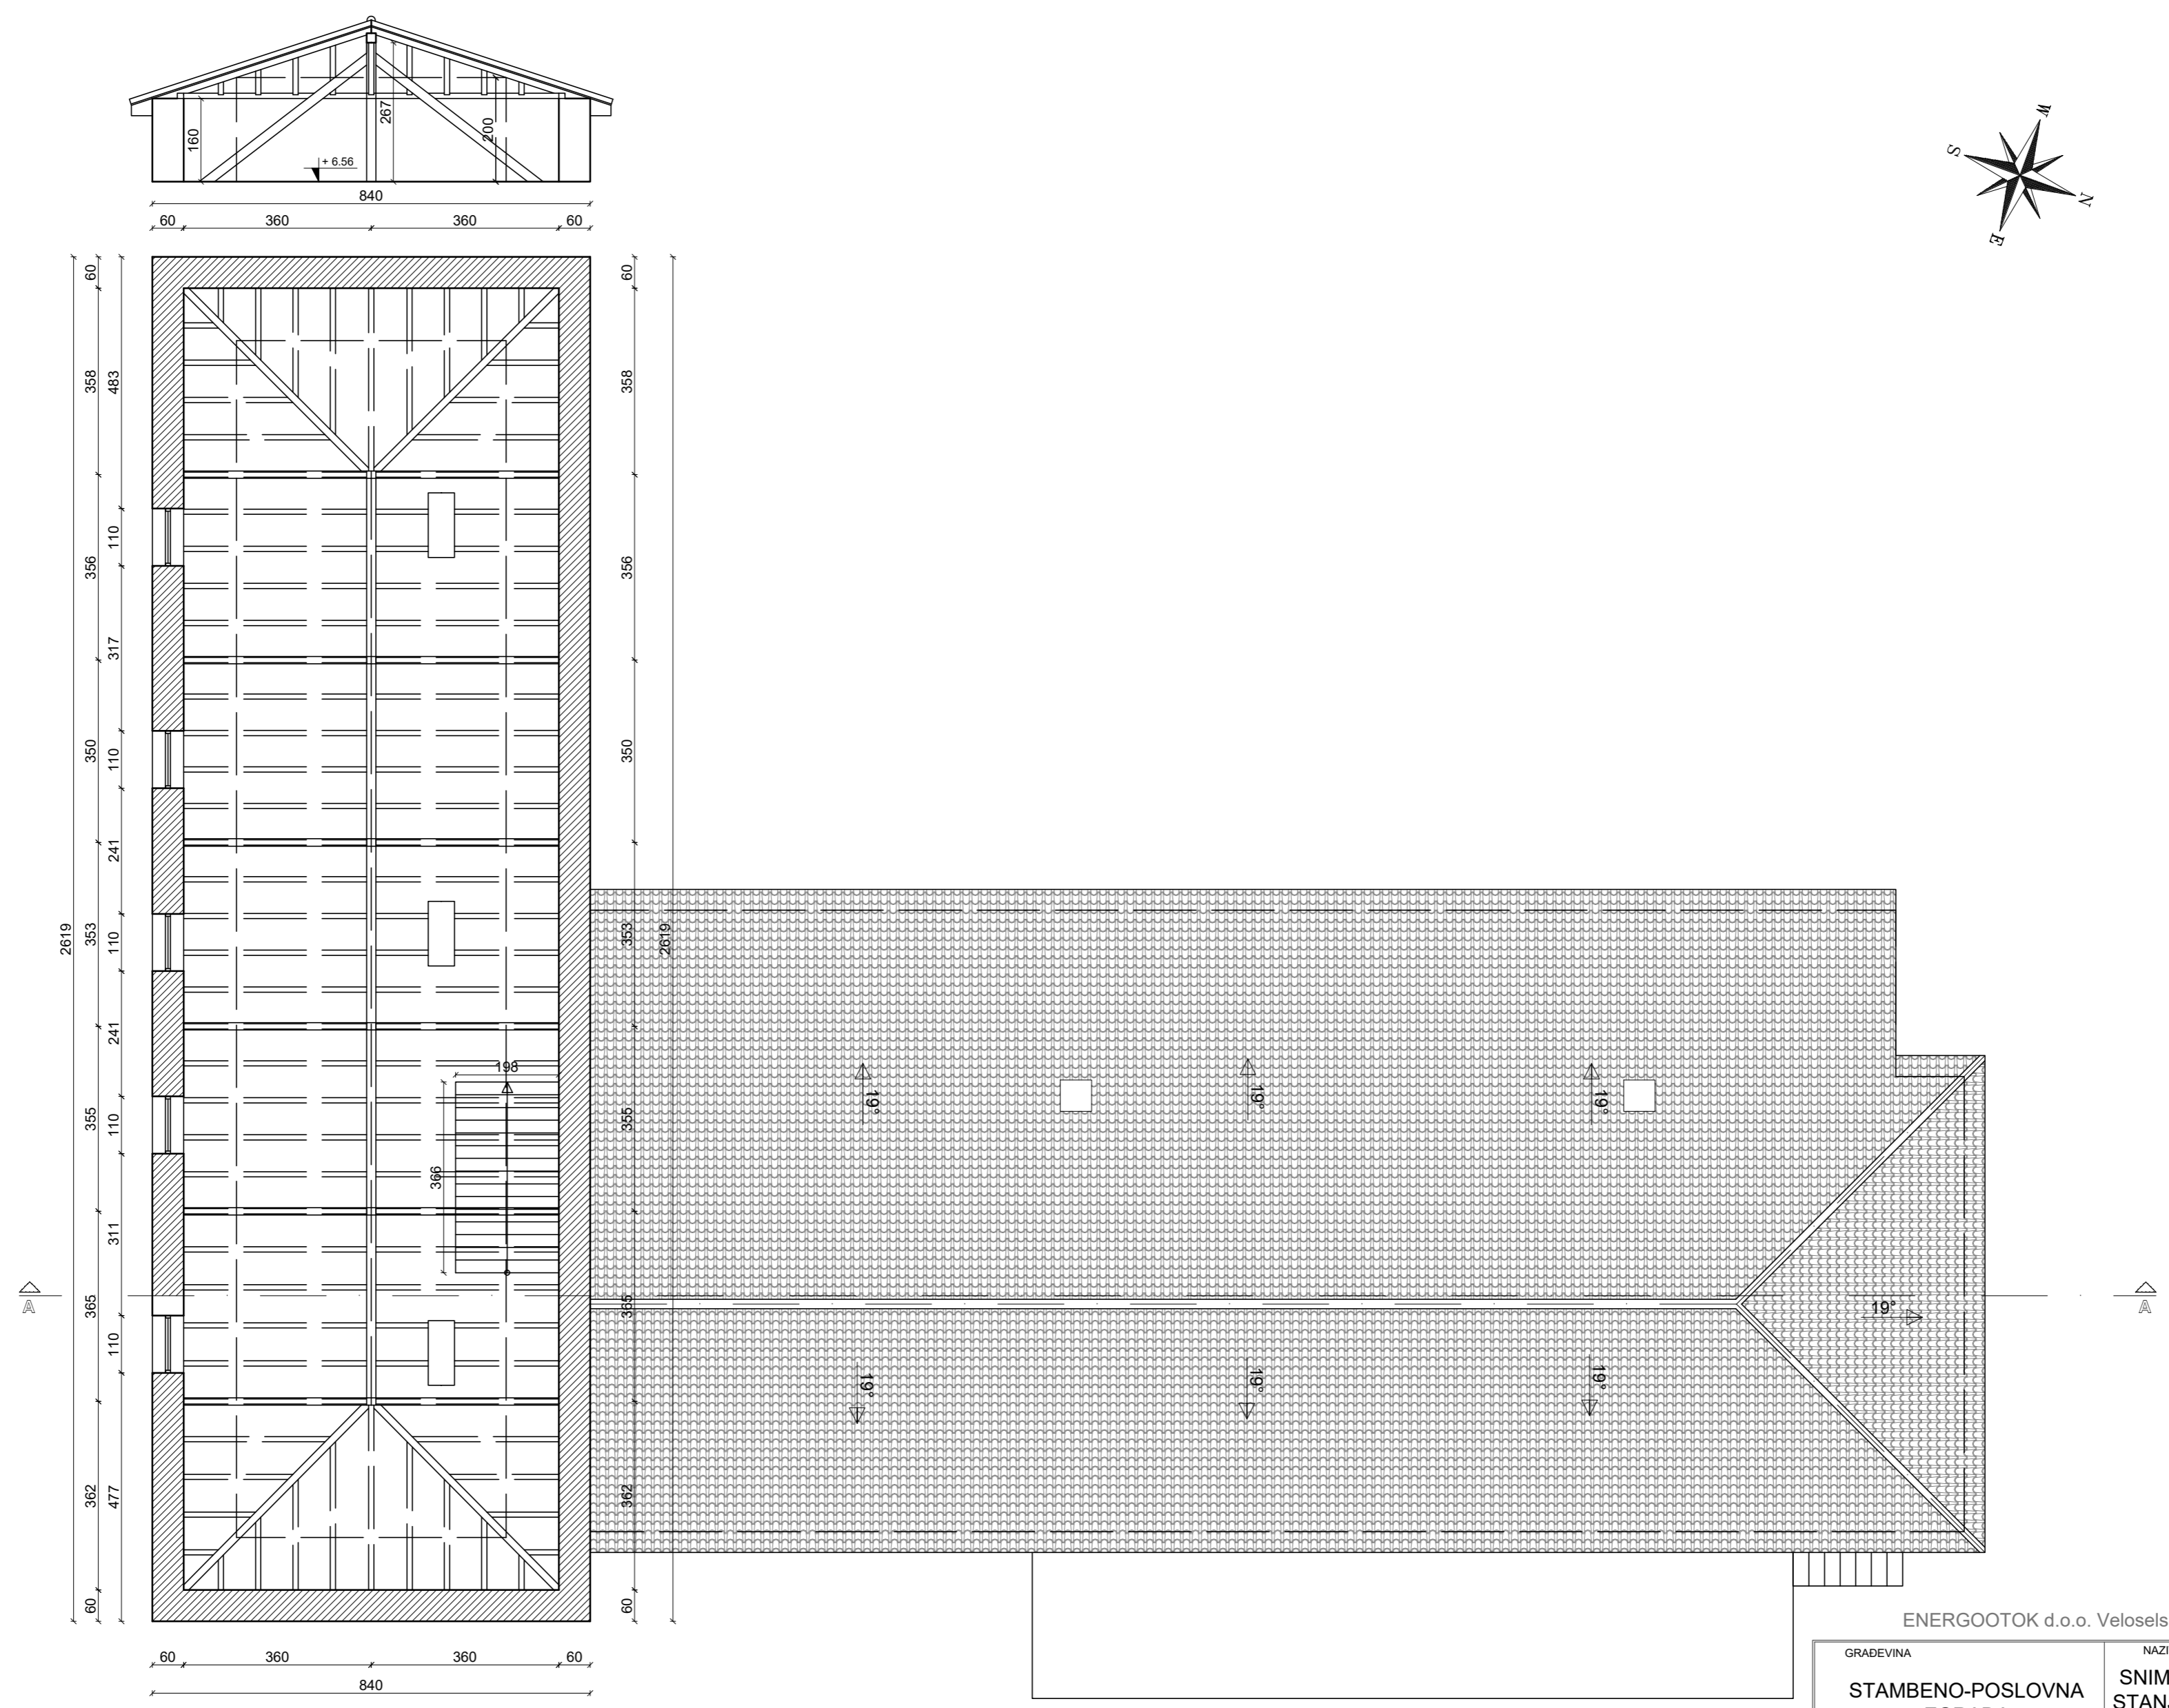

TLOCRT POTKROVLJA - TAVANA

ENERGootok d.o.o. Veloselska 18, MALI LOŠINJ 051- 232-006

GRADEVINA STAMBENO-POSLOVNA ZGRADA	NAZIV ARHITEKTONSKA SNIMKA IZVEDENOG STANJA NEZAKONITO IZGRADENE ZGRADE	SADRŽAJ: TLOCRT POTKROVLJA	
LOKACIJA k.č. 134/1, 134/2, 134/4, 134/5, 134/6 133/2, 135/3, 135/4 K.O. ORLEC ORLEC	OVLAŠTENI ARHITEKT: SANDRA JURICEVIĆ KNEŽEVIĆ d.i.a.	MJERILO: 1 : 100	TD: 168/14-L-258
PODNOSITELJ ZAHTEVA GRAD CRES Creskog statuta 15, CRES OIB 88617357699	DIREKTOR LJILJANA JOVIĆ dipl.iur.	datum: 10. 2014.	List: 3

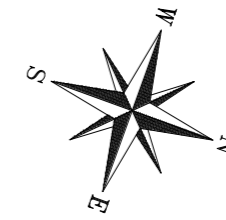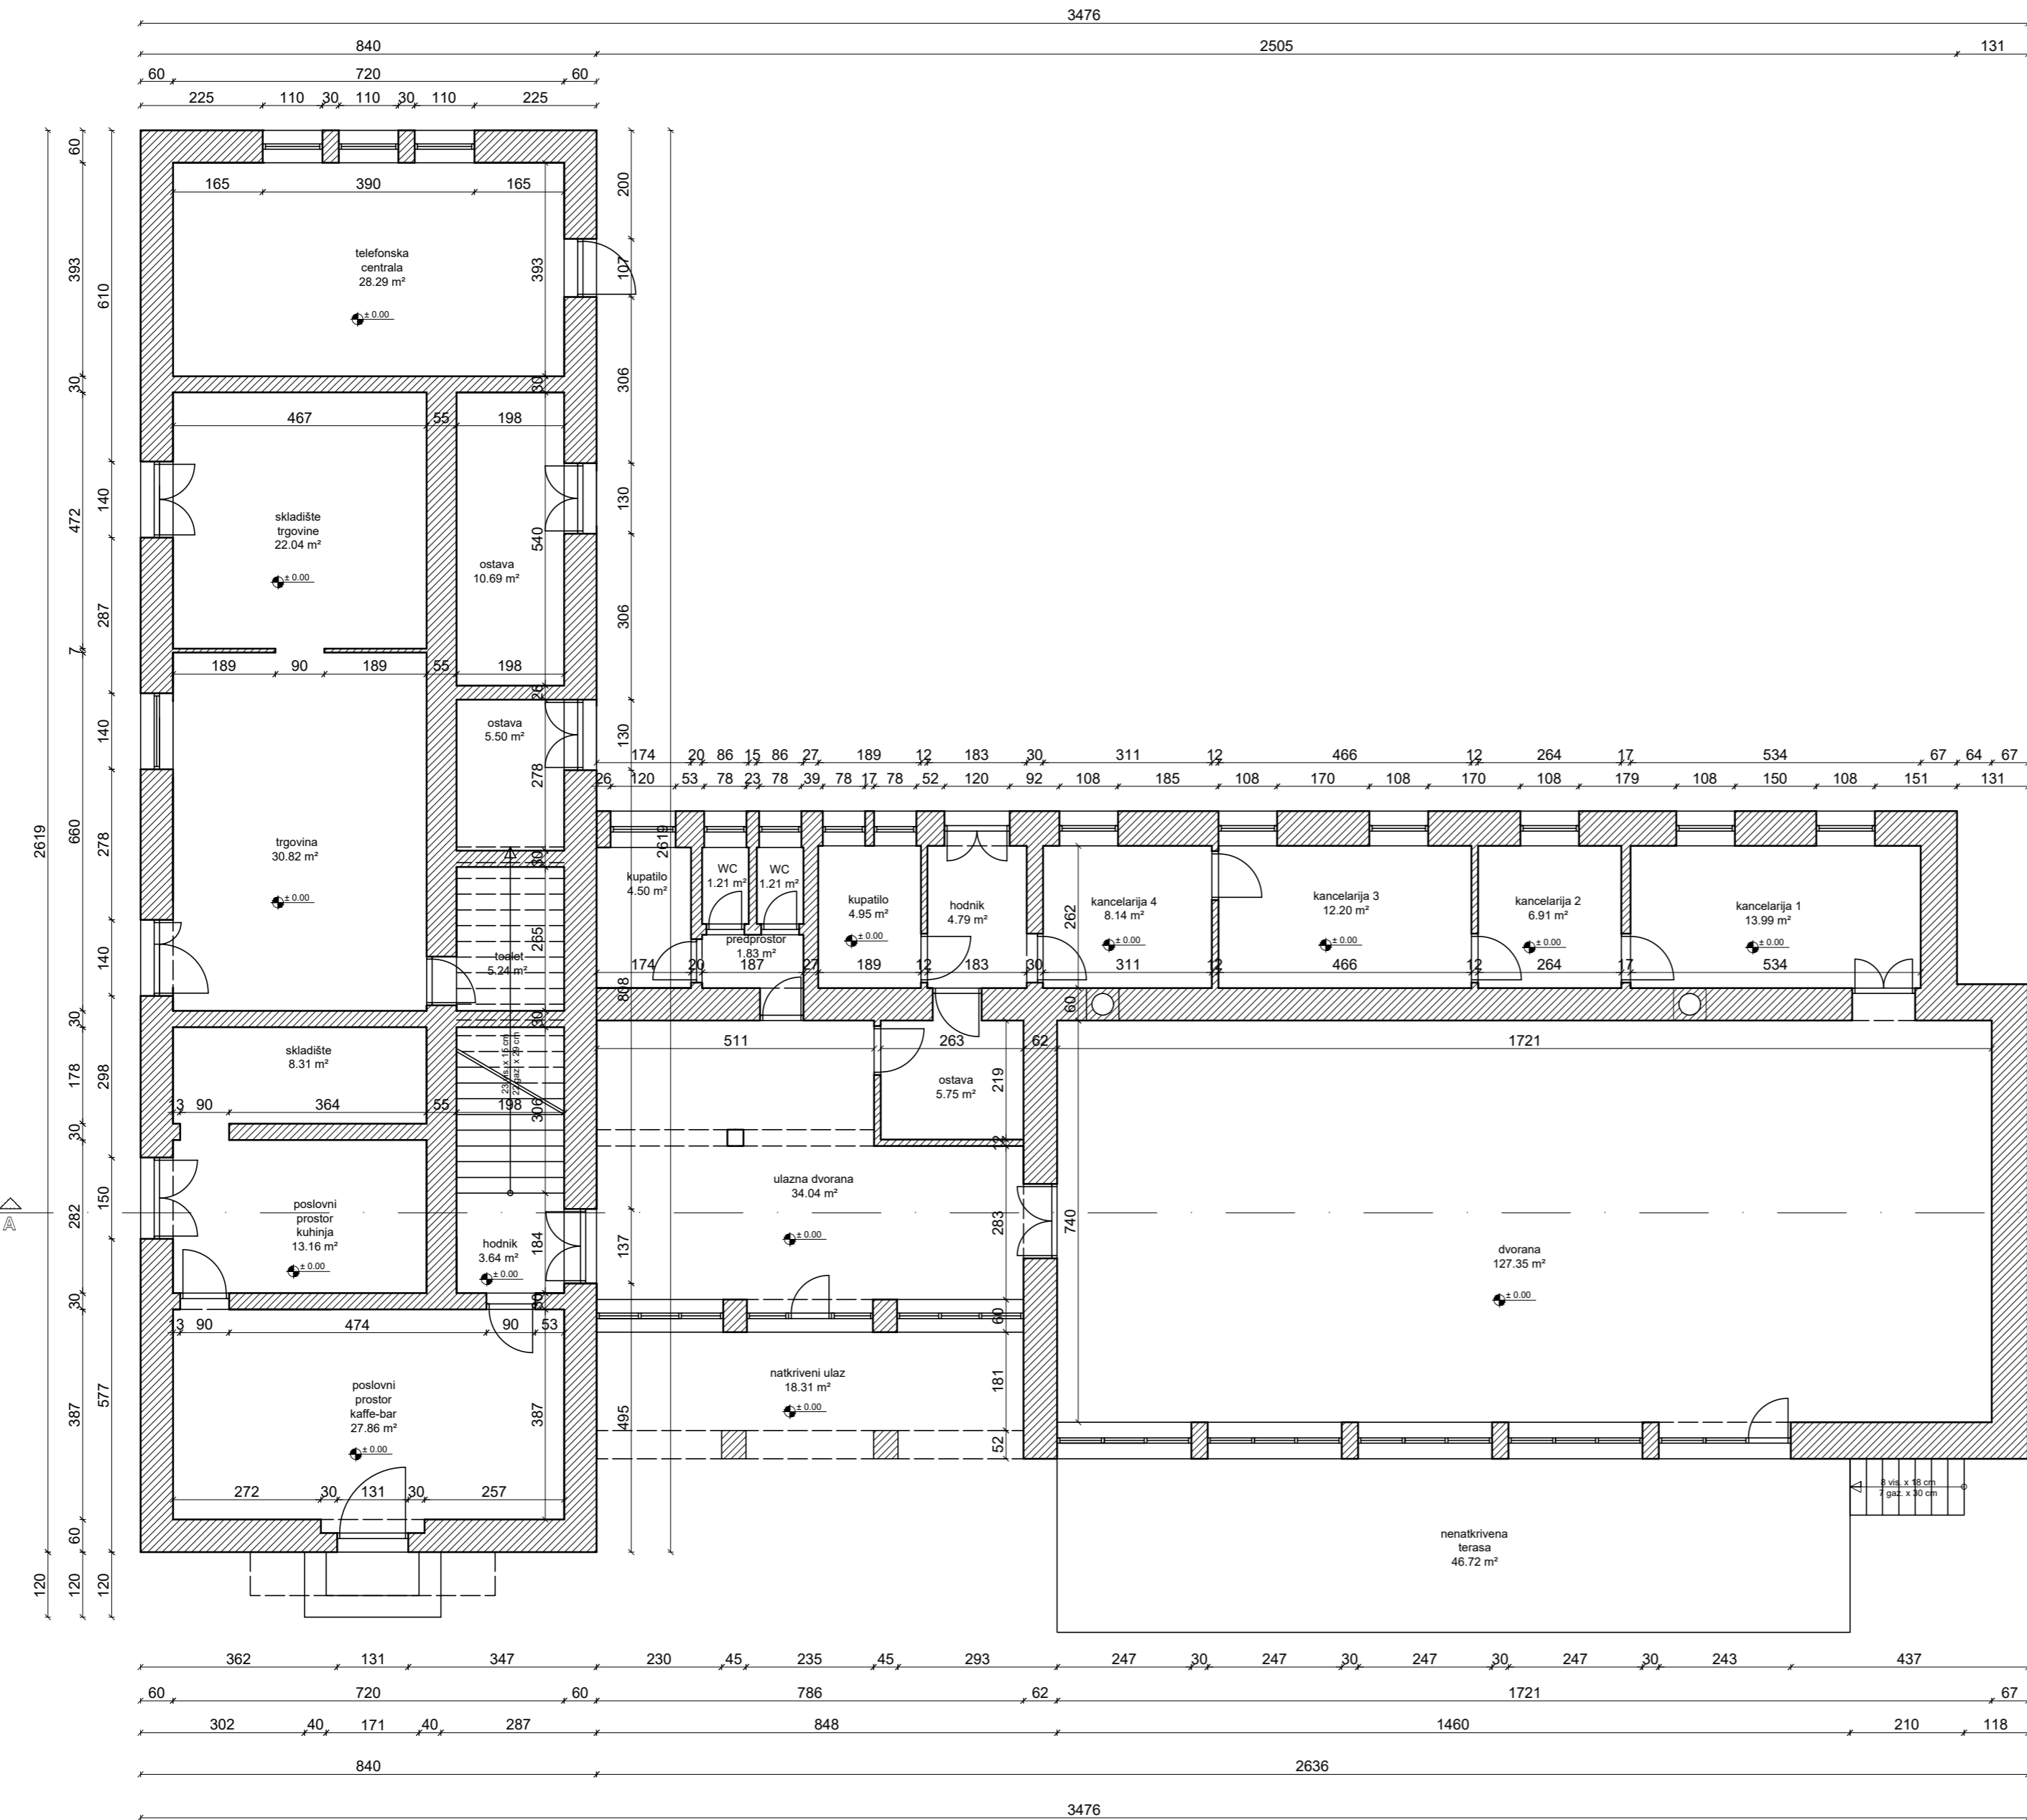

TLOCRT PRIZEMLJA

ENERGOOTOK d.o.o. Veloselska 18, MALI LOŠINJ 051- 232-006

GRADEVINA	NAZIV ARHITEKTONSKA SNIMKA IZVEDENOG STANJA NEZAKONITO IZGRAĐENE ZGRADE	SADRŽAJ:	
STAMBENO-POSLOVNA ZGRADA		TLOCRT PRIZEMLJA	
LOKACIJA k.č. 134/1, 134/2, 134/4, 134/5, 134/6 133/2, 135/3, 135/4 K.O. ORLEC ORLEC	OVLAŠTENI ARHITEKT: SANDRA JURIČEVIĆ KNEŽEVIĆ d.i.a.	MJERILO: 1 : 100	TD: 168/14-L-258
PODNOŠITELJ ZAHTJEVA GRAD CRES Creskog statuta 15, CRES OIB 88617357699	DIREKTOR LJILJANA JOVIĆ dipl.iur.	datum: 10. 2014.	List: 1